

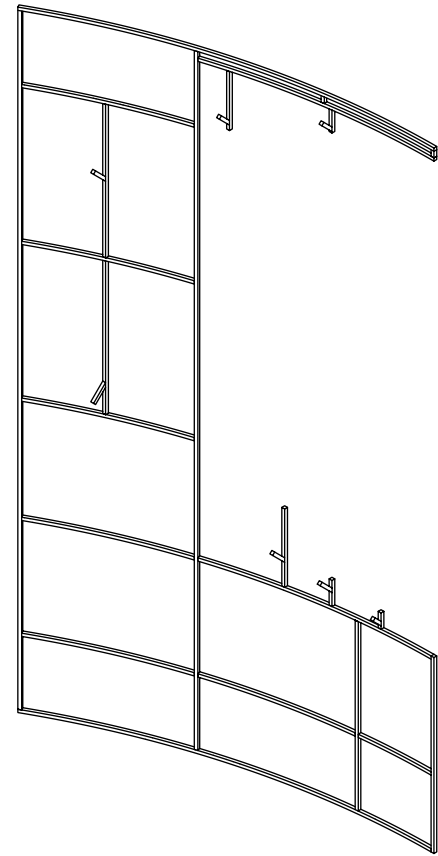


General Notes

1. 1" BOX TUBE CONSTRUCTION
2. WELD ALL JOINTS

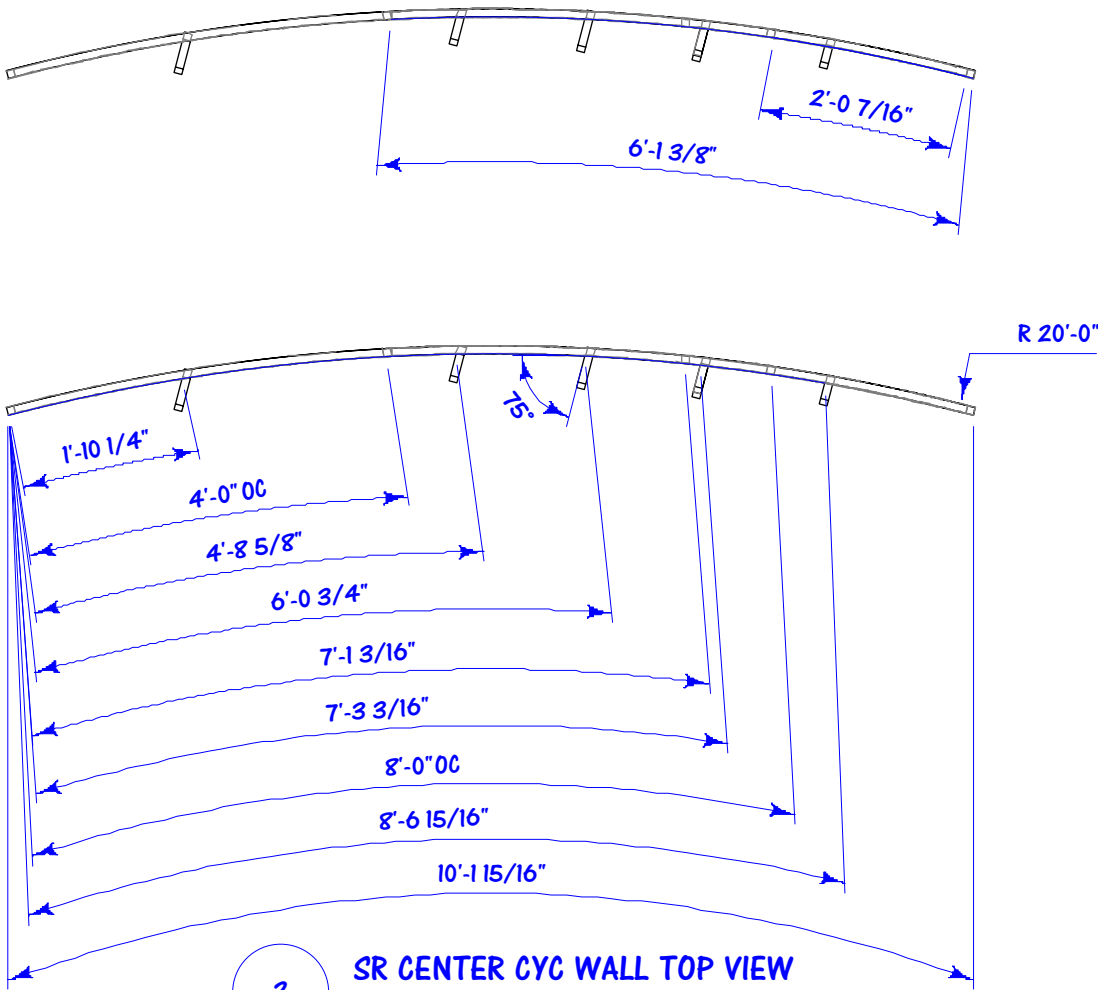

2 SR CENTER CYC WALL TOP VIEW
Scale: 1/2" = 1'-0"

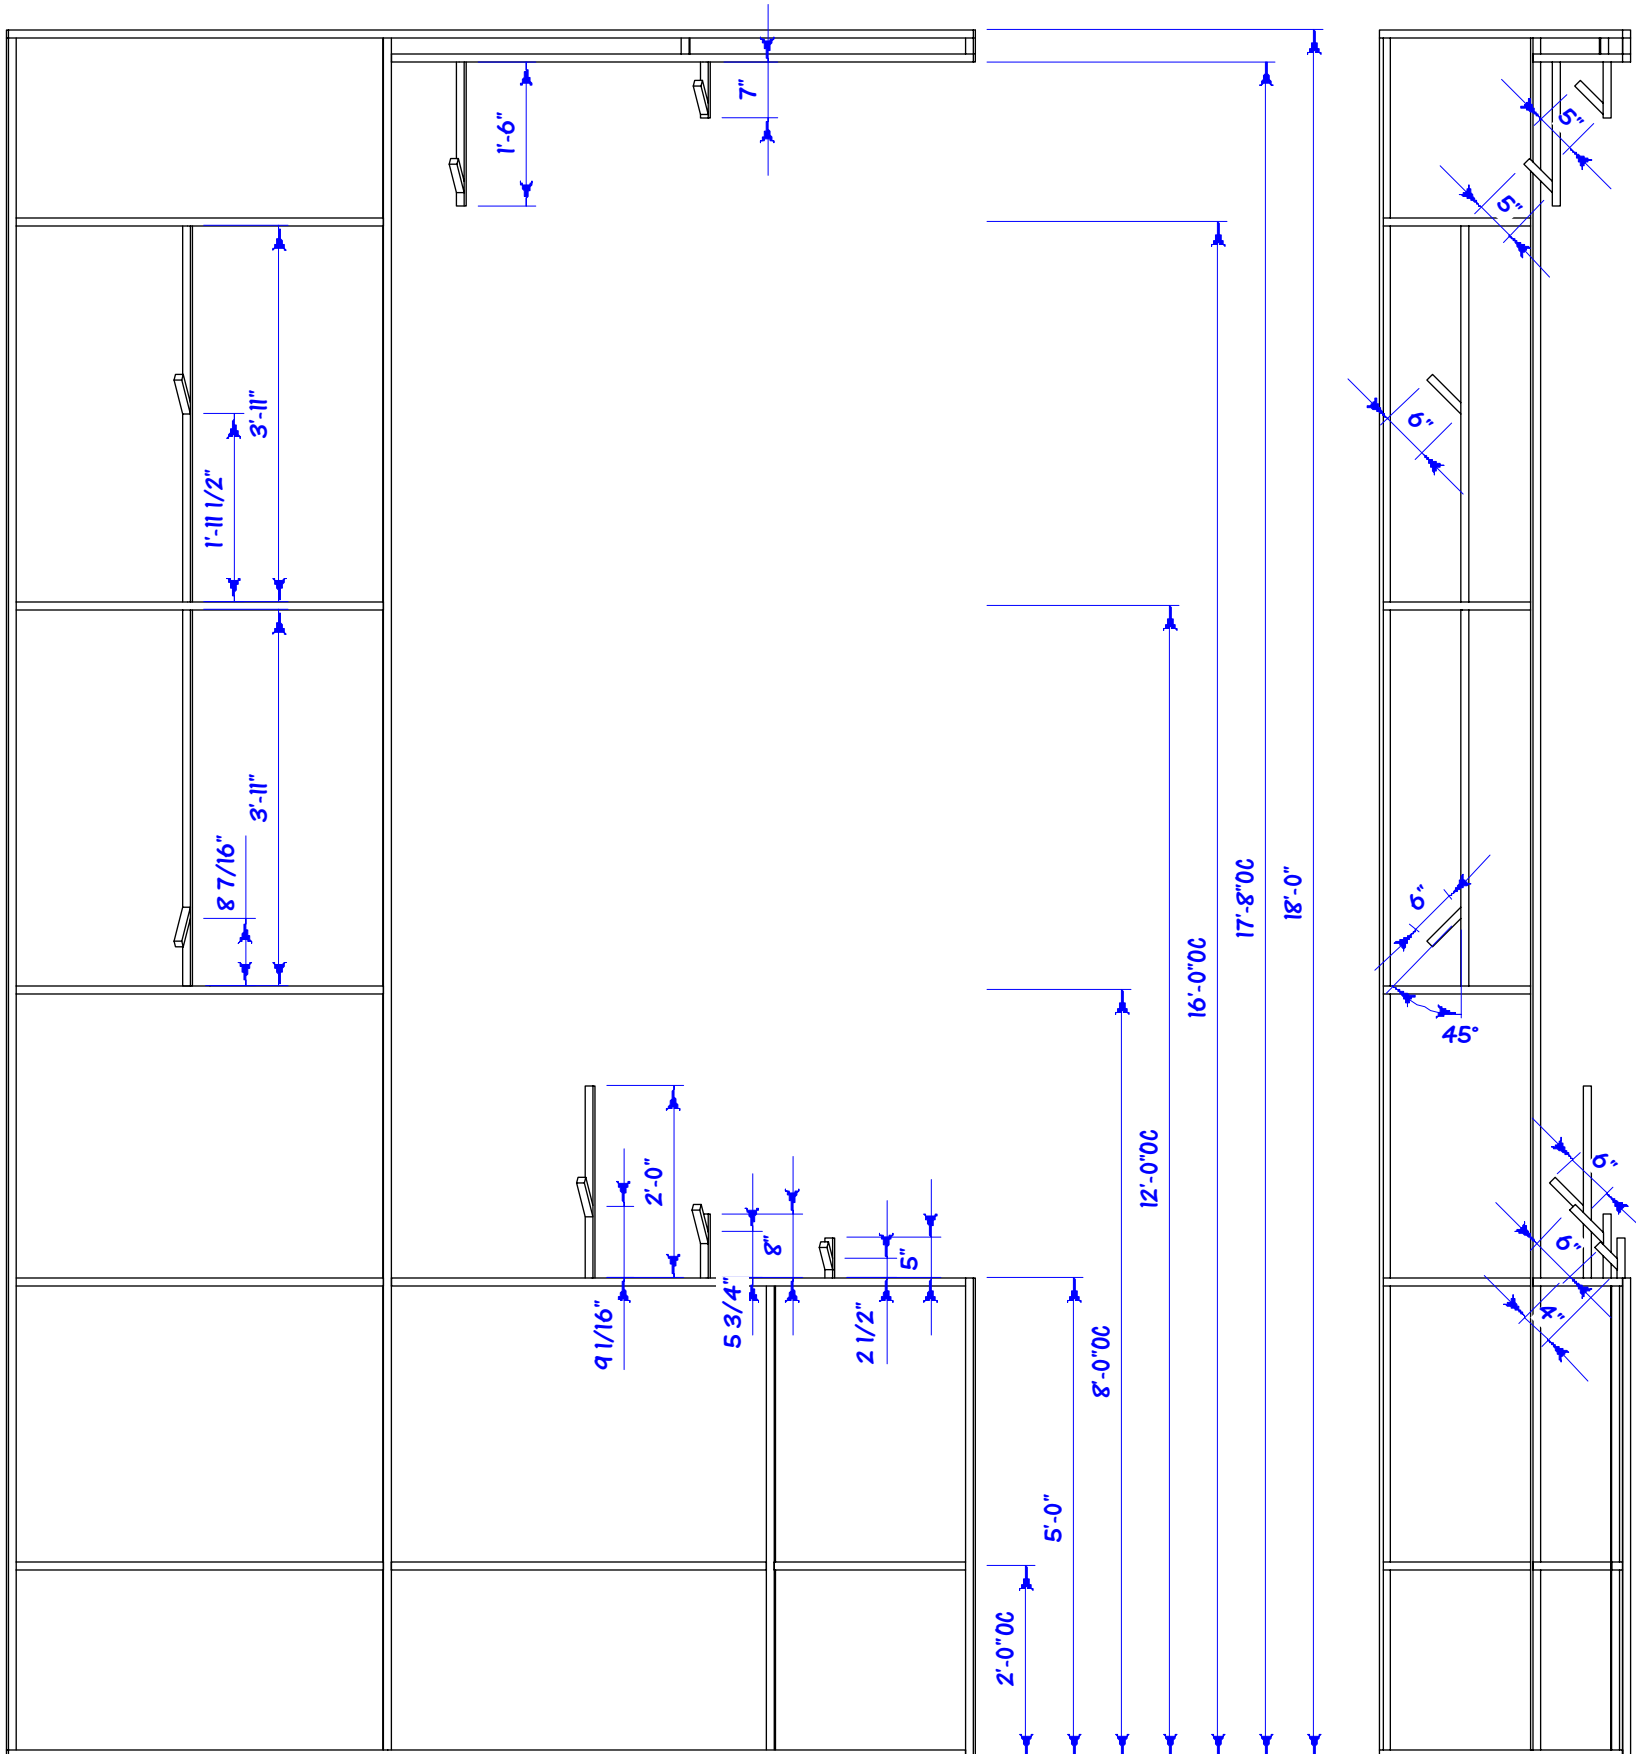

1 SR CENTER CYC WALL FRONT ELEVATION
Scale: 1/2" = 1'-0"

3 SIDE VIEW
Scale: 1/2" = 1'-0"



CHILDREN OF EDEN
CYC CENTER SUPPORTS

DATE #:	TD6
DESIGNER:	TATIANA VINTU
DIRECTOR:	WES DRUMMOND
TECHNICAL DIRECTOR:	TOM FAGERHOLM
PARTSMAN:	TKF
DATE:	9/19/16
SCALE:	1/2"=1'-0"