



**NOTES:**  
 SMALL PLUGS BOLTED OR LAG SCREWED  
 TO STEELDECK  
 CARRIAGE/HEX BOLT LEGS  
 CROSS BRACE ON UPSTAGE/INSIDE LEGS  
 TRY TO KEEP CROSS BRACING  
 AWAY FROM DS EDGE


**SIU**  
 CARBONDALE

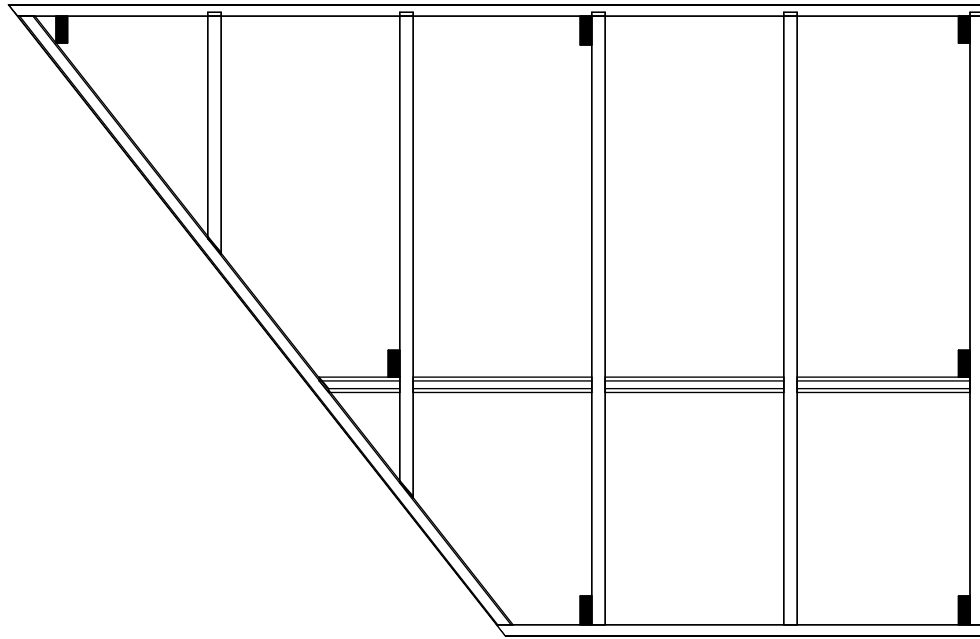

**2 LEG PLACEMENT**  
 Scale: 1/2" = 1'-0"

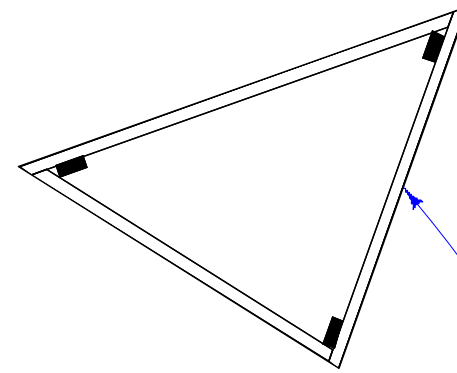

**3 LEG PLACEMENT**  
 Scale: 1/2" = 1'-0"

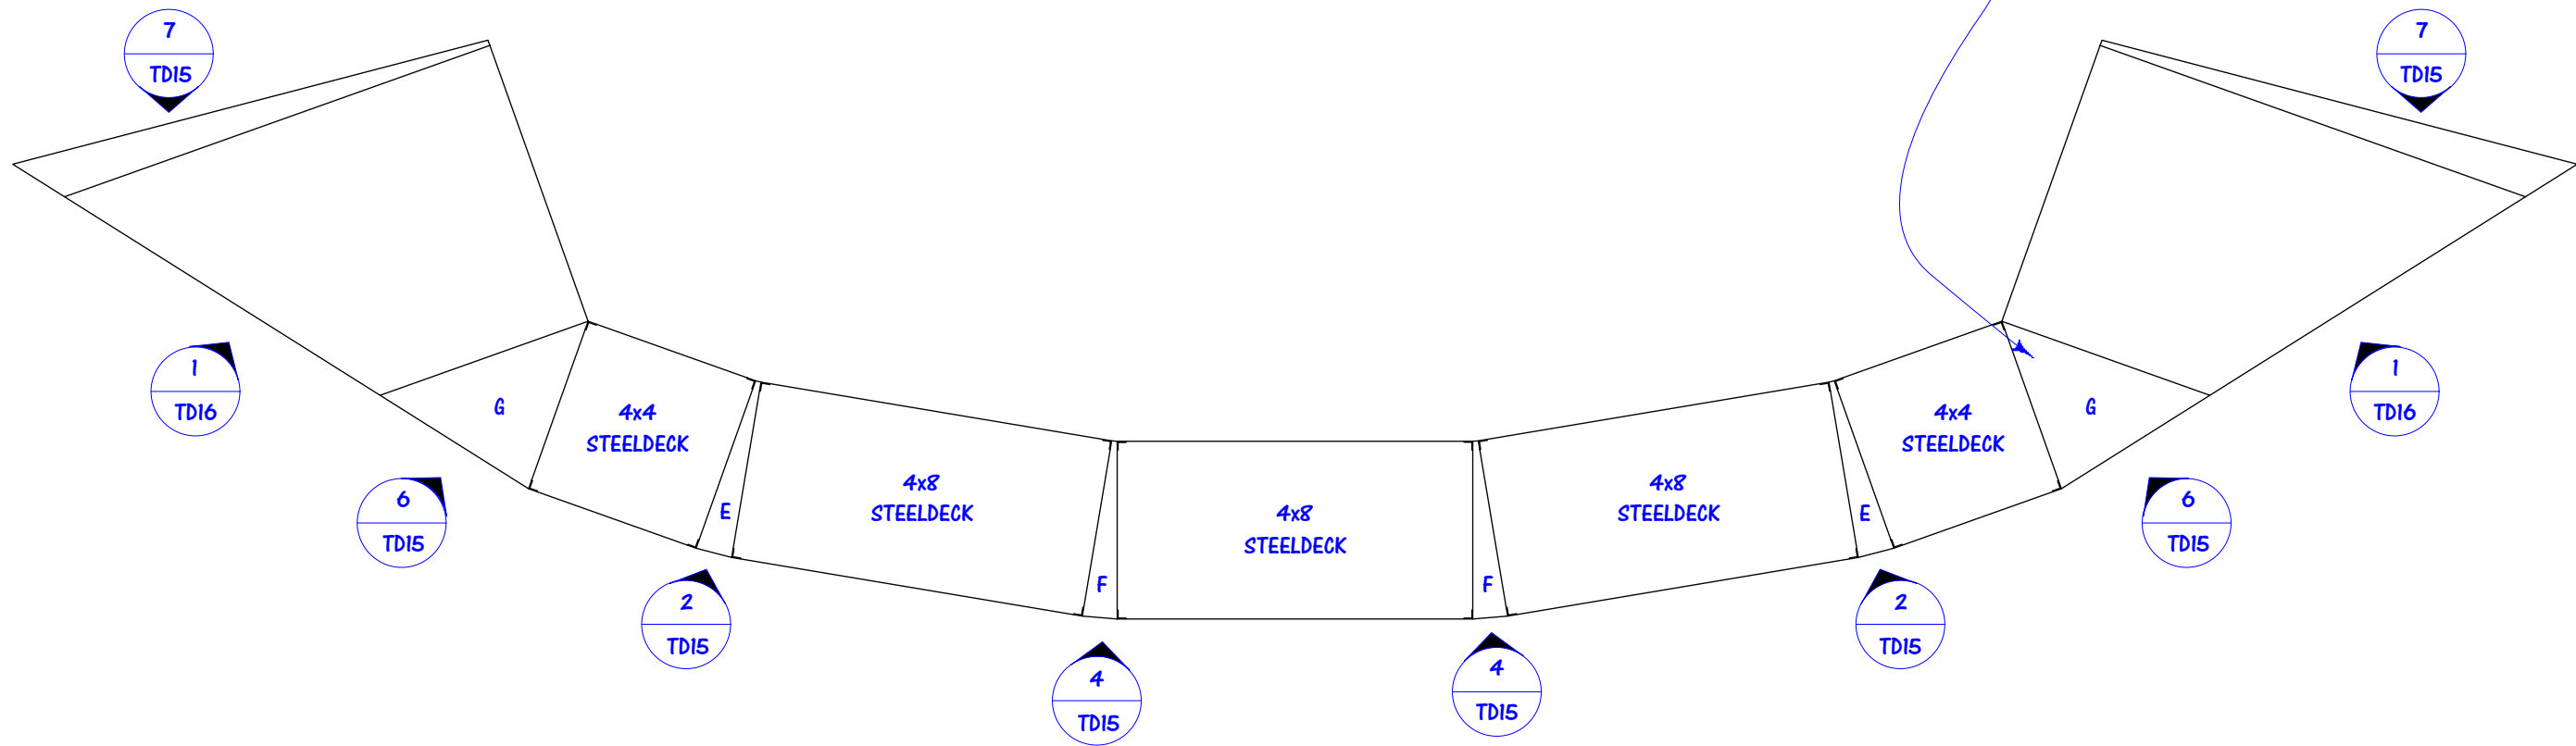

**1 TOP VIEW**  
 Scale: 1/4" = 1'-0"

**CHILDREN OF EDEN**  
 PASSERELLE RAMPS

DATE #:	<b>TD16</b>
DESIGNER:	TATIANA VINTU
DIRECTOR:	WES DRUMMOND
TECHNICAL DIRECTOR:	TOM FAGERHOLM
DRAFTSMAN:	TKF
DATE:	9/15
SCALE:	1/2" = 1'-0"